



Truss 1
Dimmers: 19/24

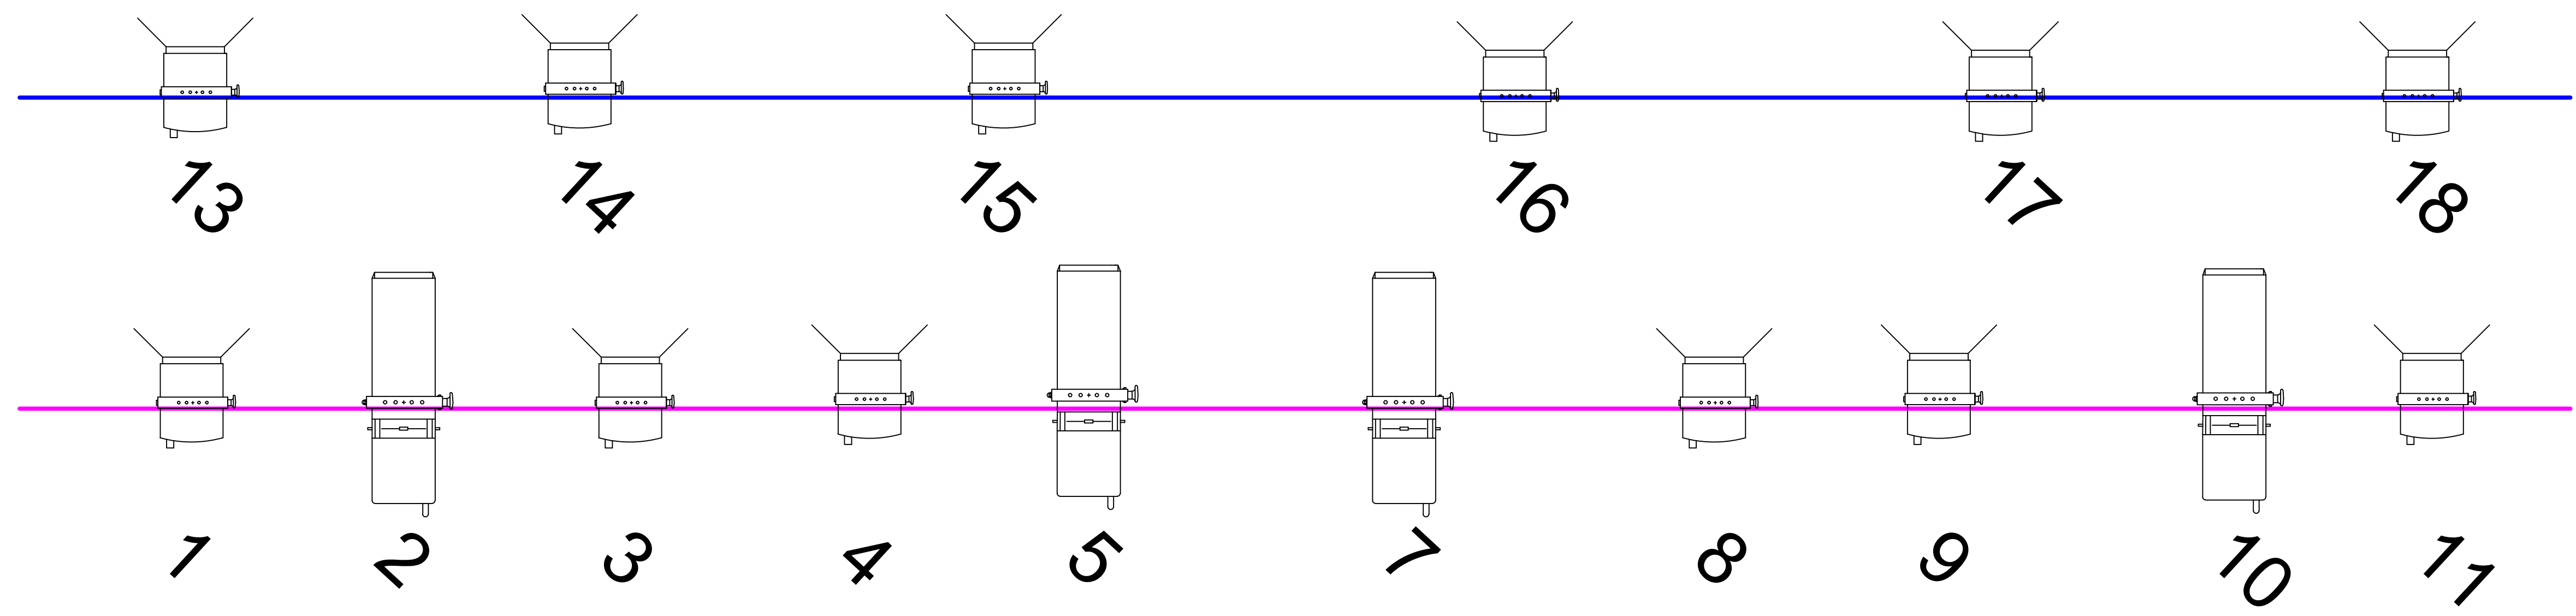

Zaaltruss
Dimmers: 67/72

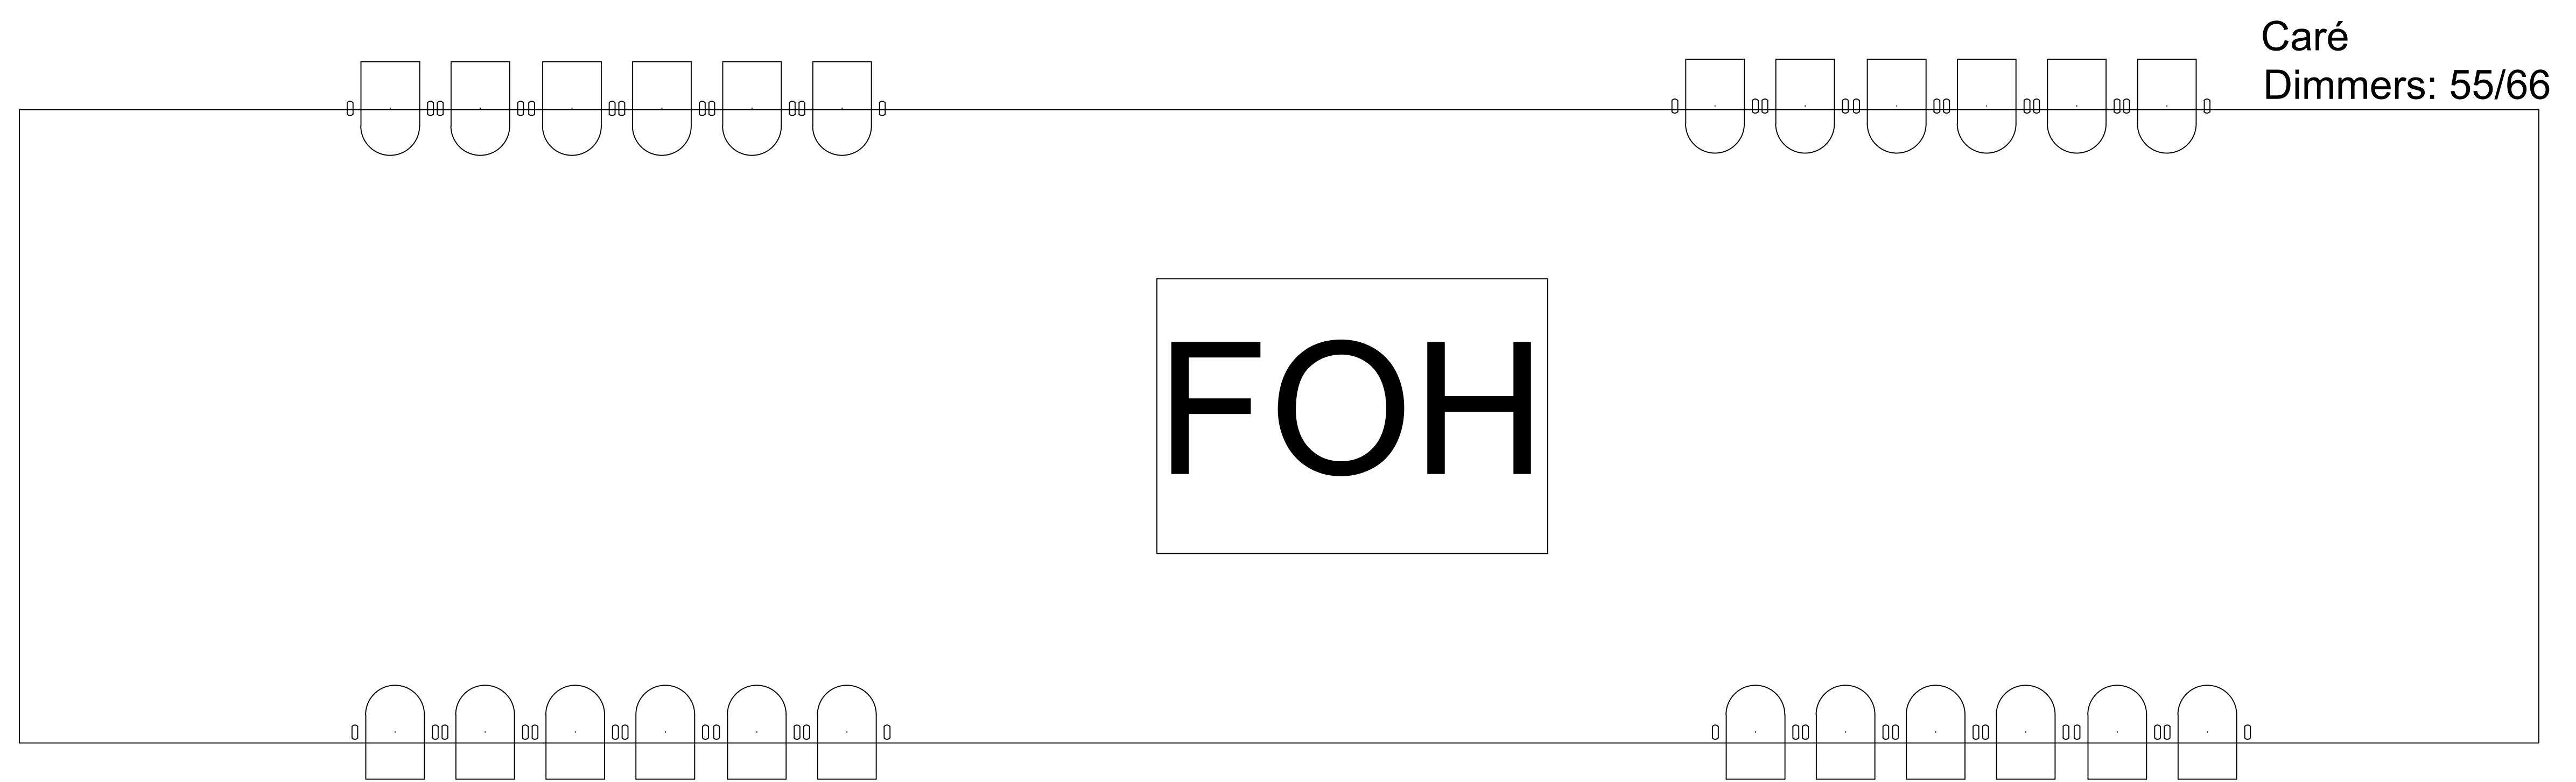

General Notes

- Font
- Horizon
- Truss
- LED wand
- Zaalbrug
- Portaal

 Fresnell
 Profiel
 PAR64 (MFL)

DMX 1: Dimmers
DMX 2: Truss
DMX 3:
DMX 4: Ledwand

No.	Revision/Issue	Date

Project Name and Address
Lichtplan Popzaal
DRU Cultuurfabriek
Getekend: Jeroen van der Linden
© DRU Cultuurfabriek

Project	Sheet
Date	
Scale	